


MiniLex Control Wiring.

'Live' & 'Neutral' Tracks already exist on the MiniLex and need not be installed

'Lex-Links' already exist on the MiniLex and need not be installed

'Installer-Links' MUST be fitted by the installing engineer

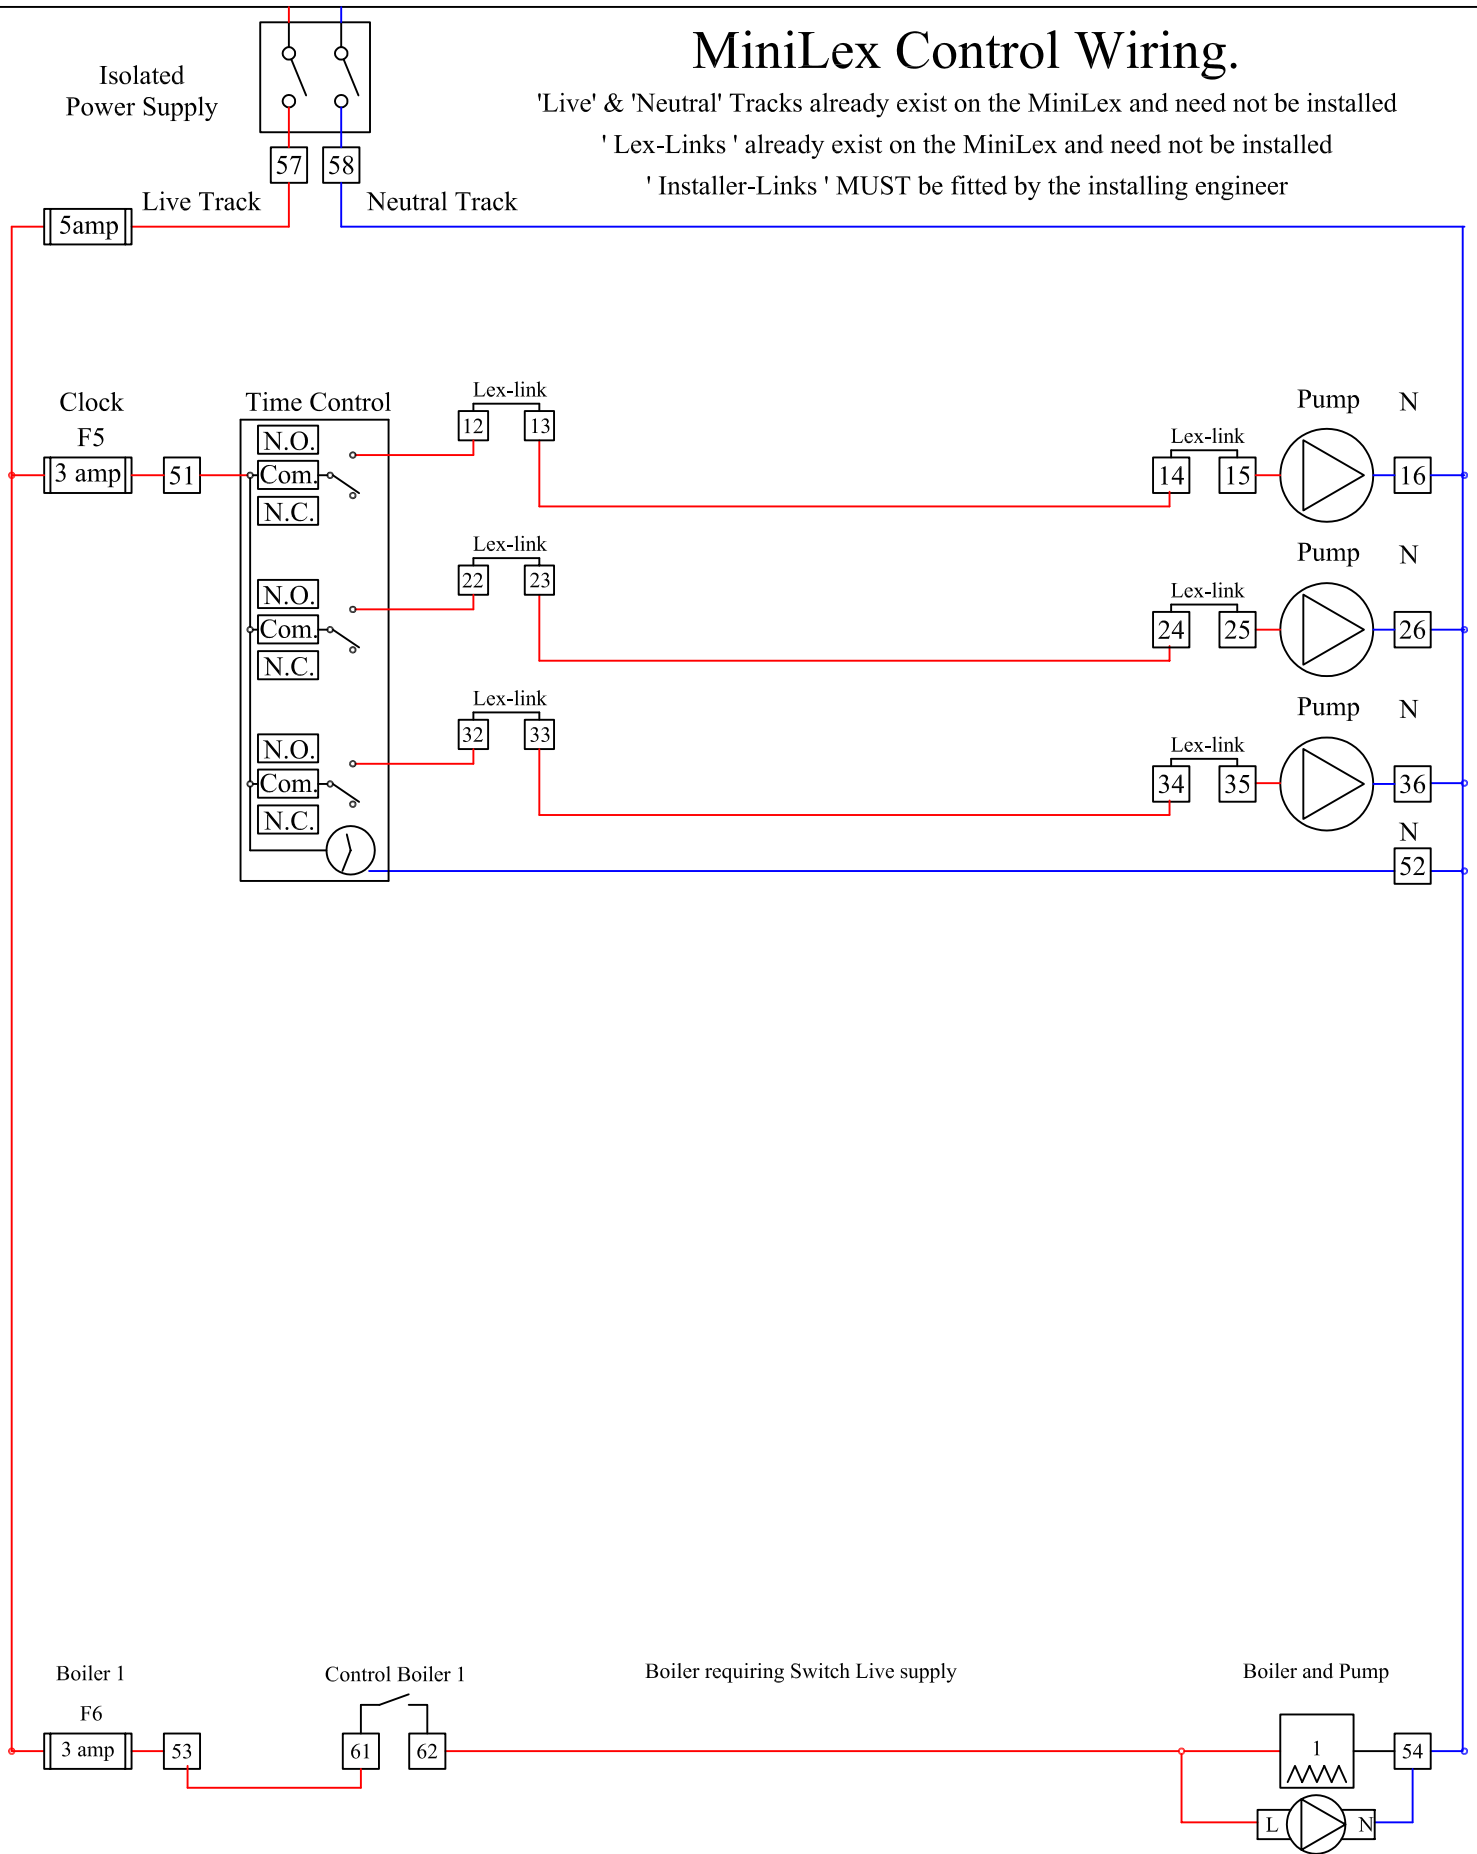

SystemLink Ltd.

Unit 1A Greenhills Business Park,
Tallaght, Dublin 24.
Tel: 00-353-(0)1 4031200
Fax: 00-353-(0)1 4137777
e-mail: info@systemlink.ie

Proposed Controls Wiring Schematic with SystemLex

DETAILS

Scale: NTS

Rev: 001

Drawn: MC

Date: 17-10-07

To aid diagram clarity, EARTH connections are not shown but must be installed in accordance with manufacturers instructions