
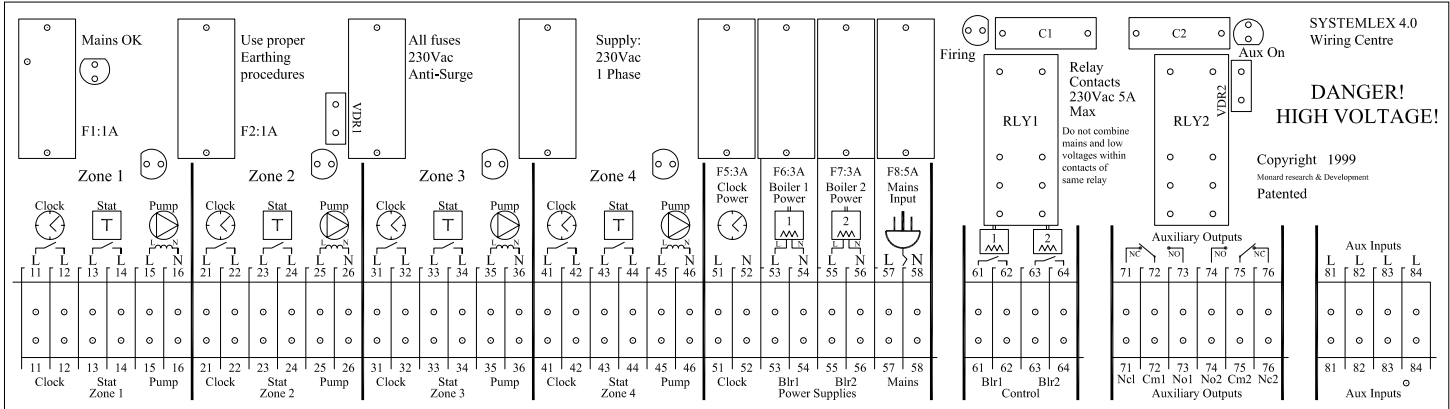


# SystemLex Control Wiring.

'Live' & 'Neutral' Tracks already exist on the SystemLex and need not be installed  
'Lex-Links' already exist on the SystemLex and need not be installed  
'Installer-Links' MUST be fitted by the installing engineer

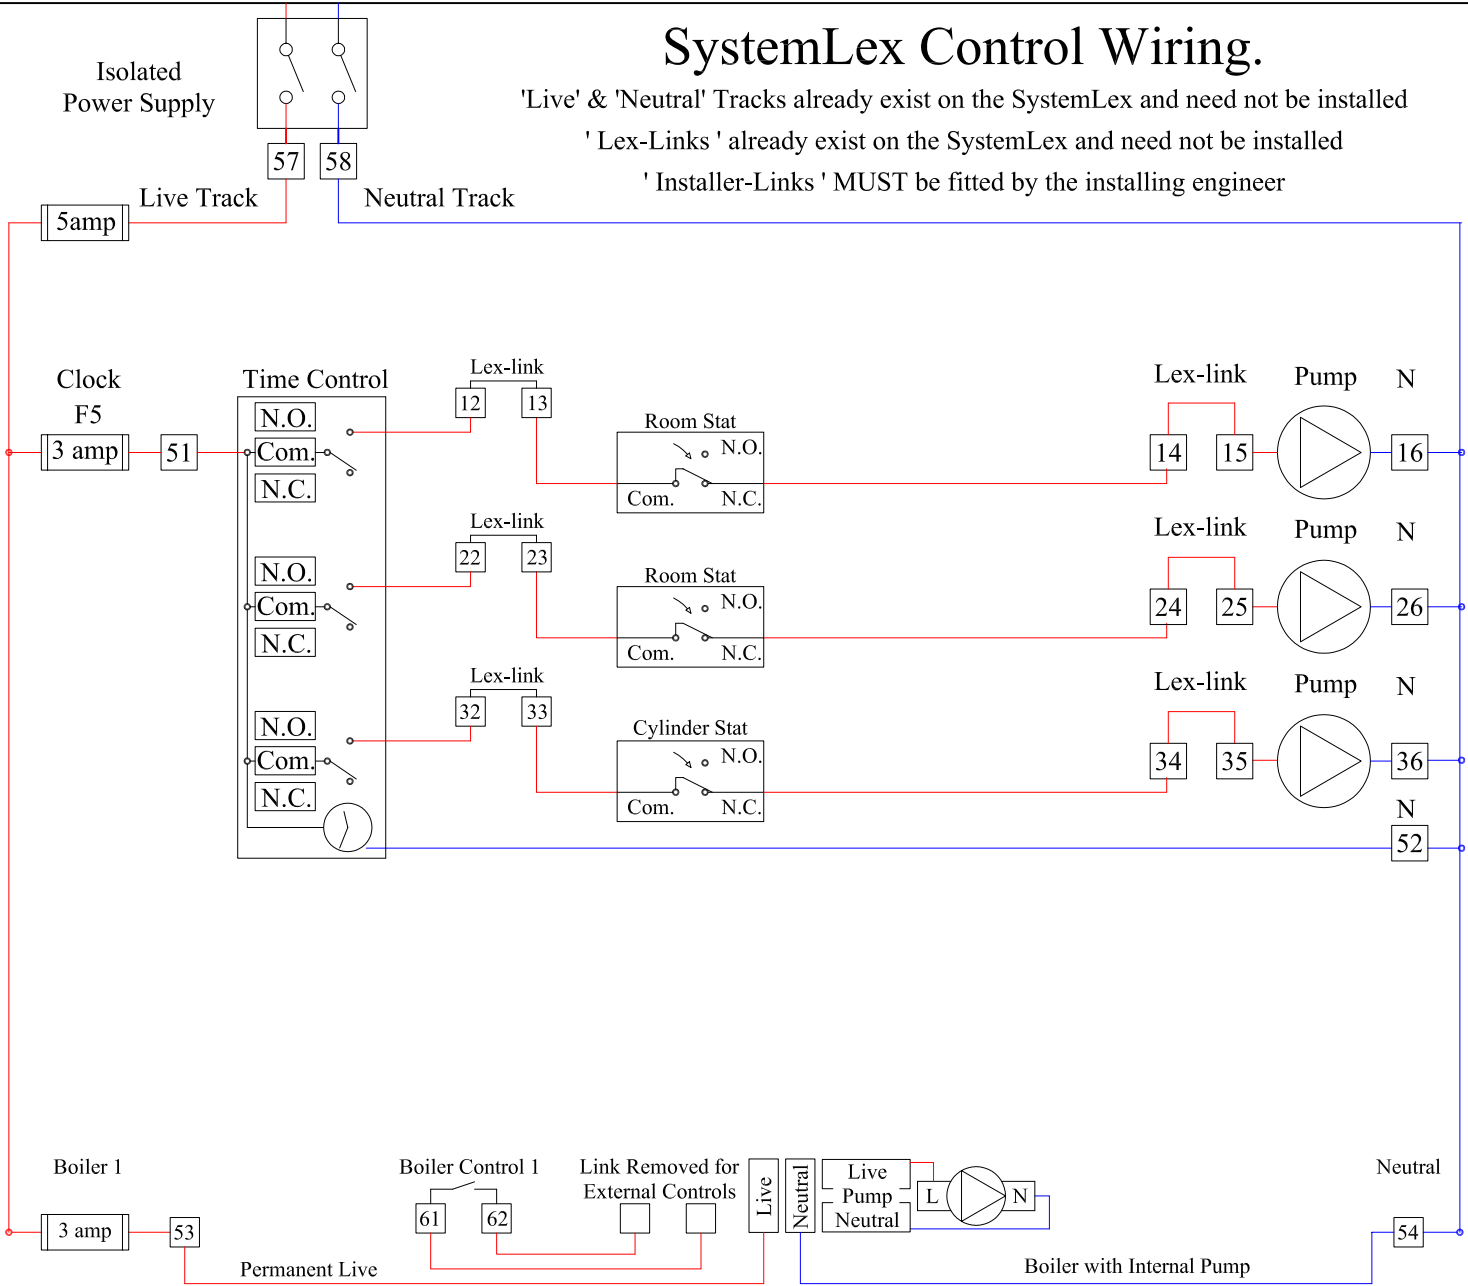

Wiring Schematic with SystemLink

Ref: Brendan Enright

DETAILS

Scale: NTS

Rev: 001

Drawn: AK

Date: 25-09-08

To aid diagram clarity, EARTH connections are not shown but must be installed in accordance with manufacturers instructions